



Revisions			
No.	Revision	Date	By
C1	DRAFT Construction Issue	28.06.2024	MY
-	-	-	-

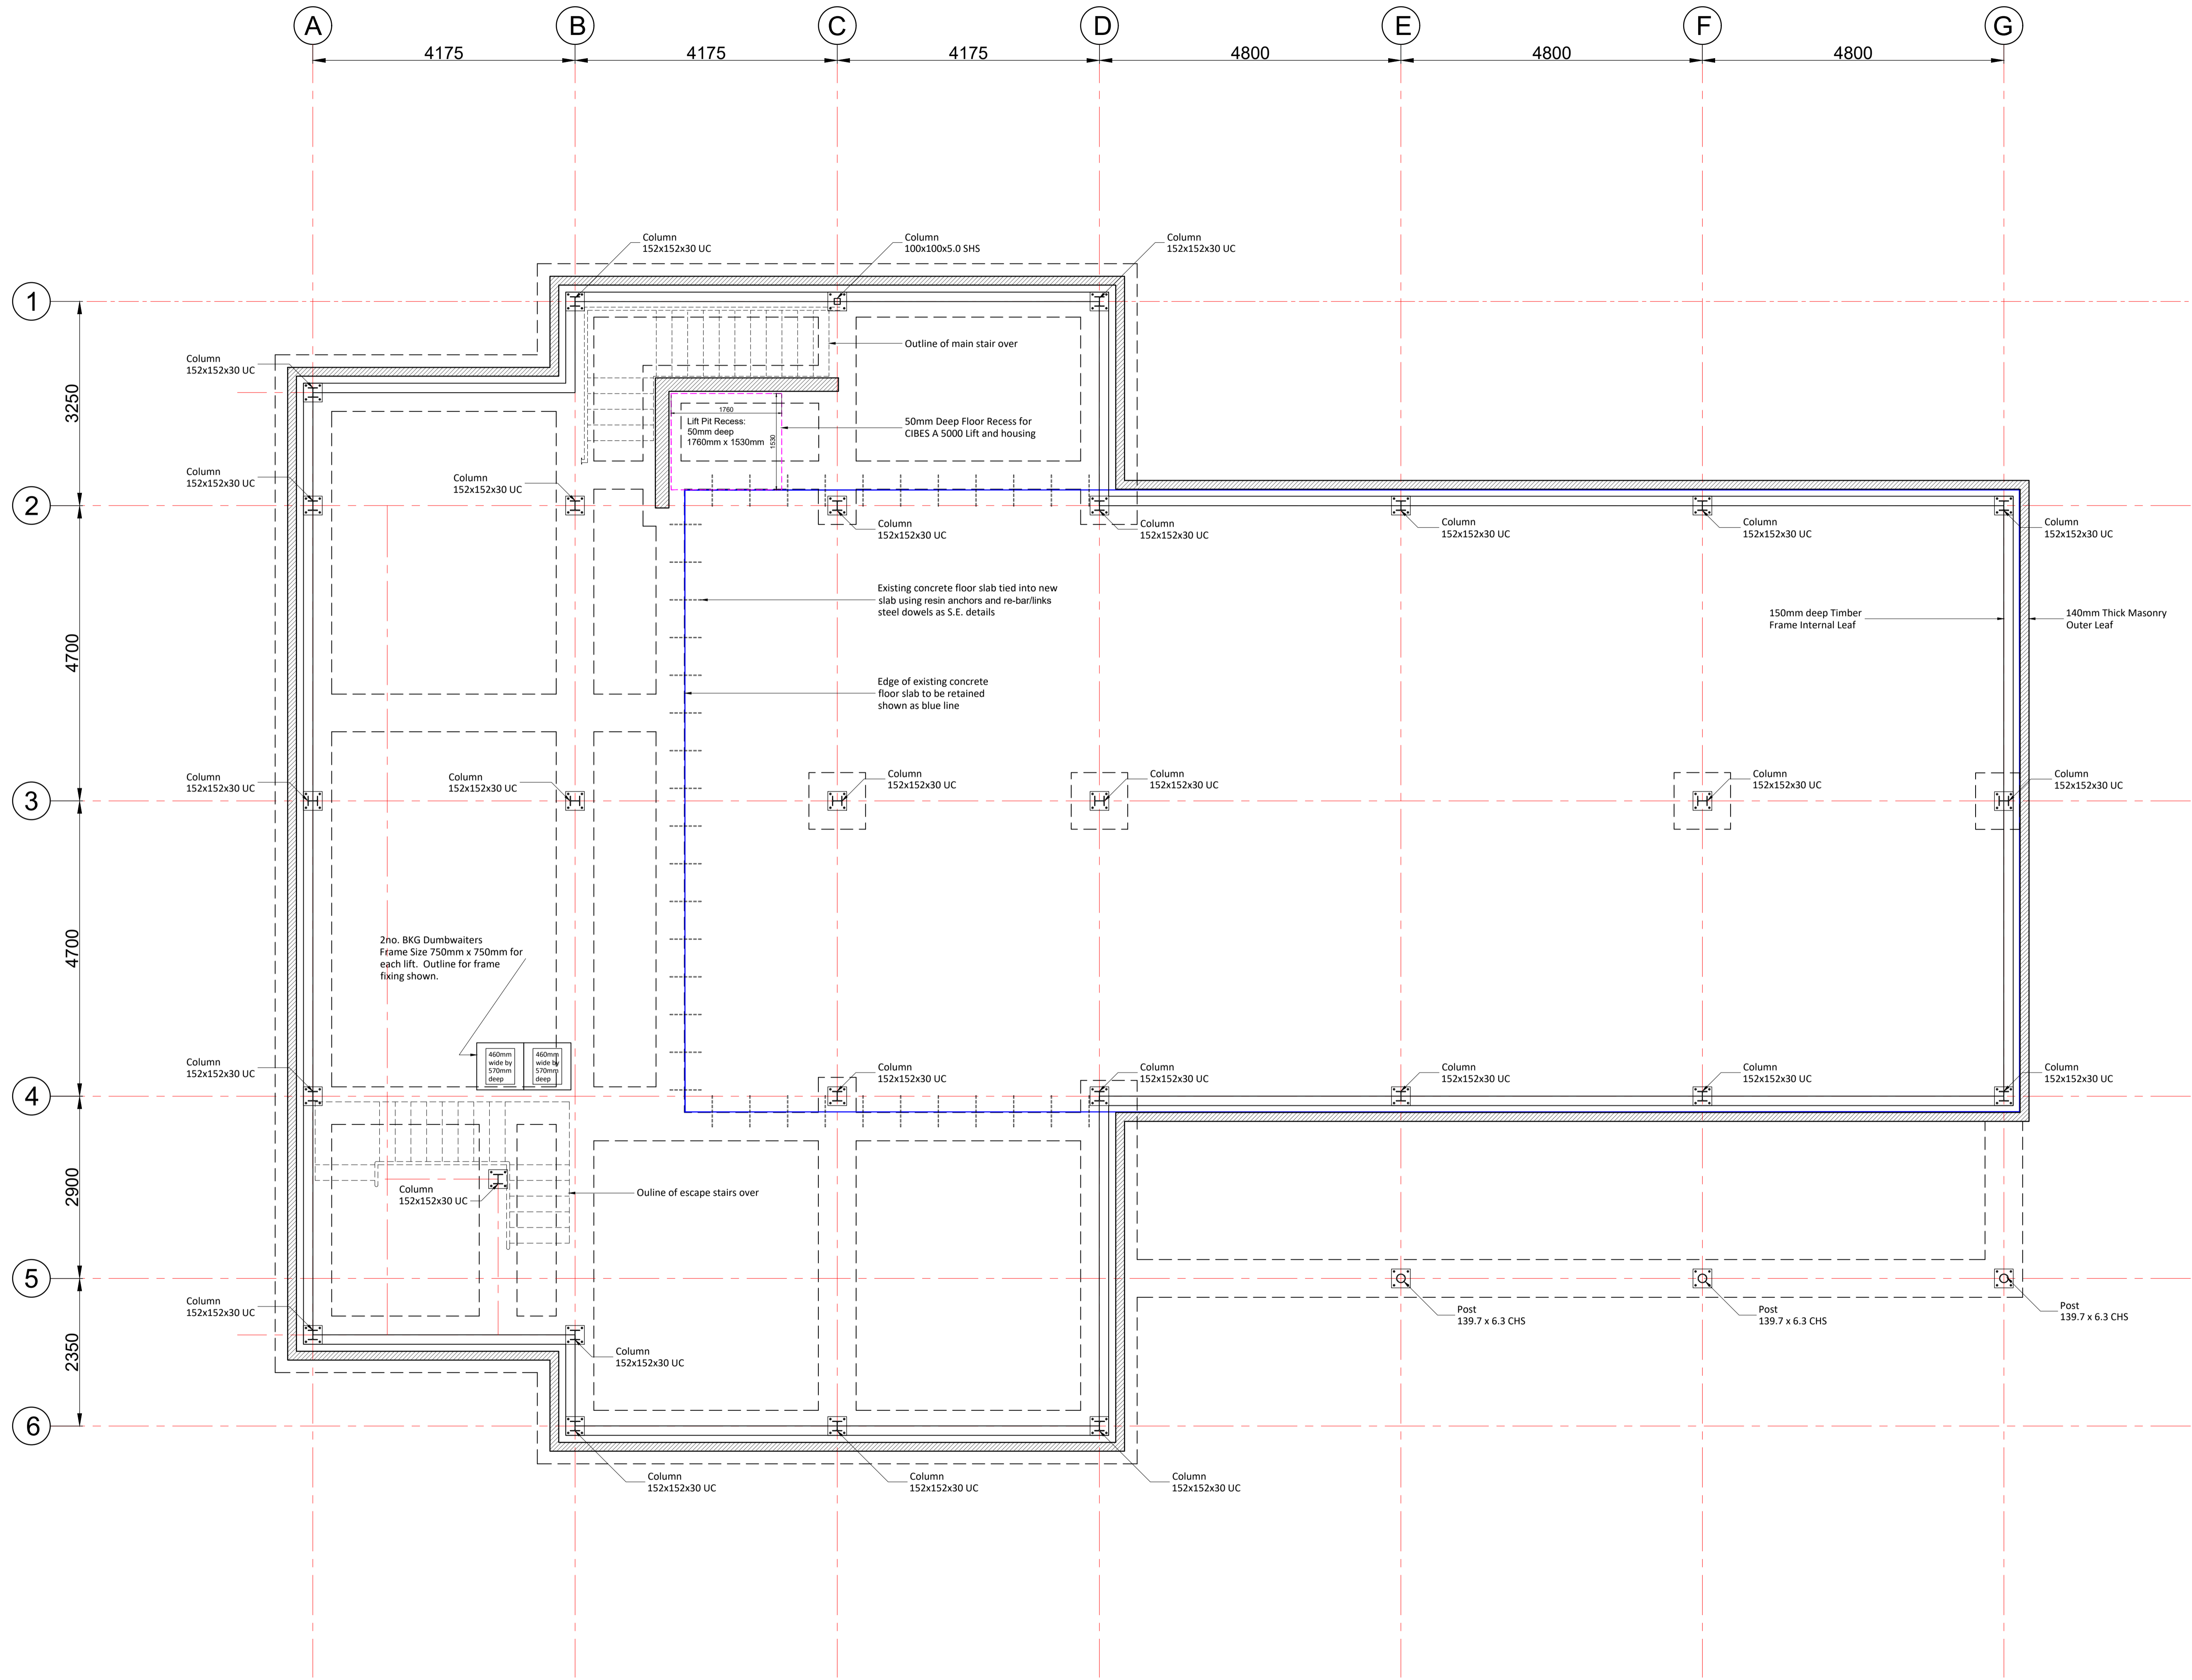

Project South Park Pavilion, Park Grove, Macclesfield, Cheshire SK11 8AS				 Bower Mattin Unit 20 Beechfield House Winterton Way Macclesfield Cheshire SK11 0LP Telephone 01625-509187 E-Mail architects@ bower-mattin.co.uk Chartered Architects Surveyors
Construction Level Substructure				
Title Foundation Plan				
Scale 1:50@A1	Date June 2024	Job No 23346	Original	
Drawn By MY	Checked	Sequential No 001	Revision C1	
Category L	Ci/Sib Element (16)			