


Revisions			
No.	Revision	Date	By
C12	Kitchen and Plant Room revised	13.02.2026	MY
C13	Revisions and Kitchen Layout Update	26.02.2026	MY
C14	Drainage added	06.03.2026	MY
C15	Door refs and stairs revisions - trimmer post to escape stair	16.03.2026	MY
C16	Manhole numbers and cover levels added	07.04.2026	MY

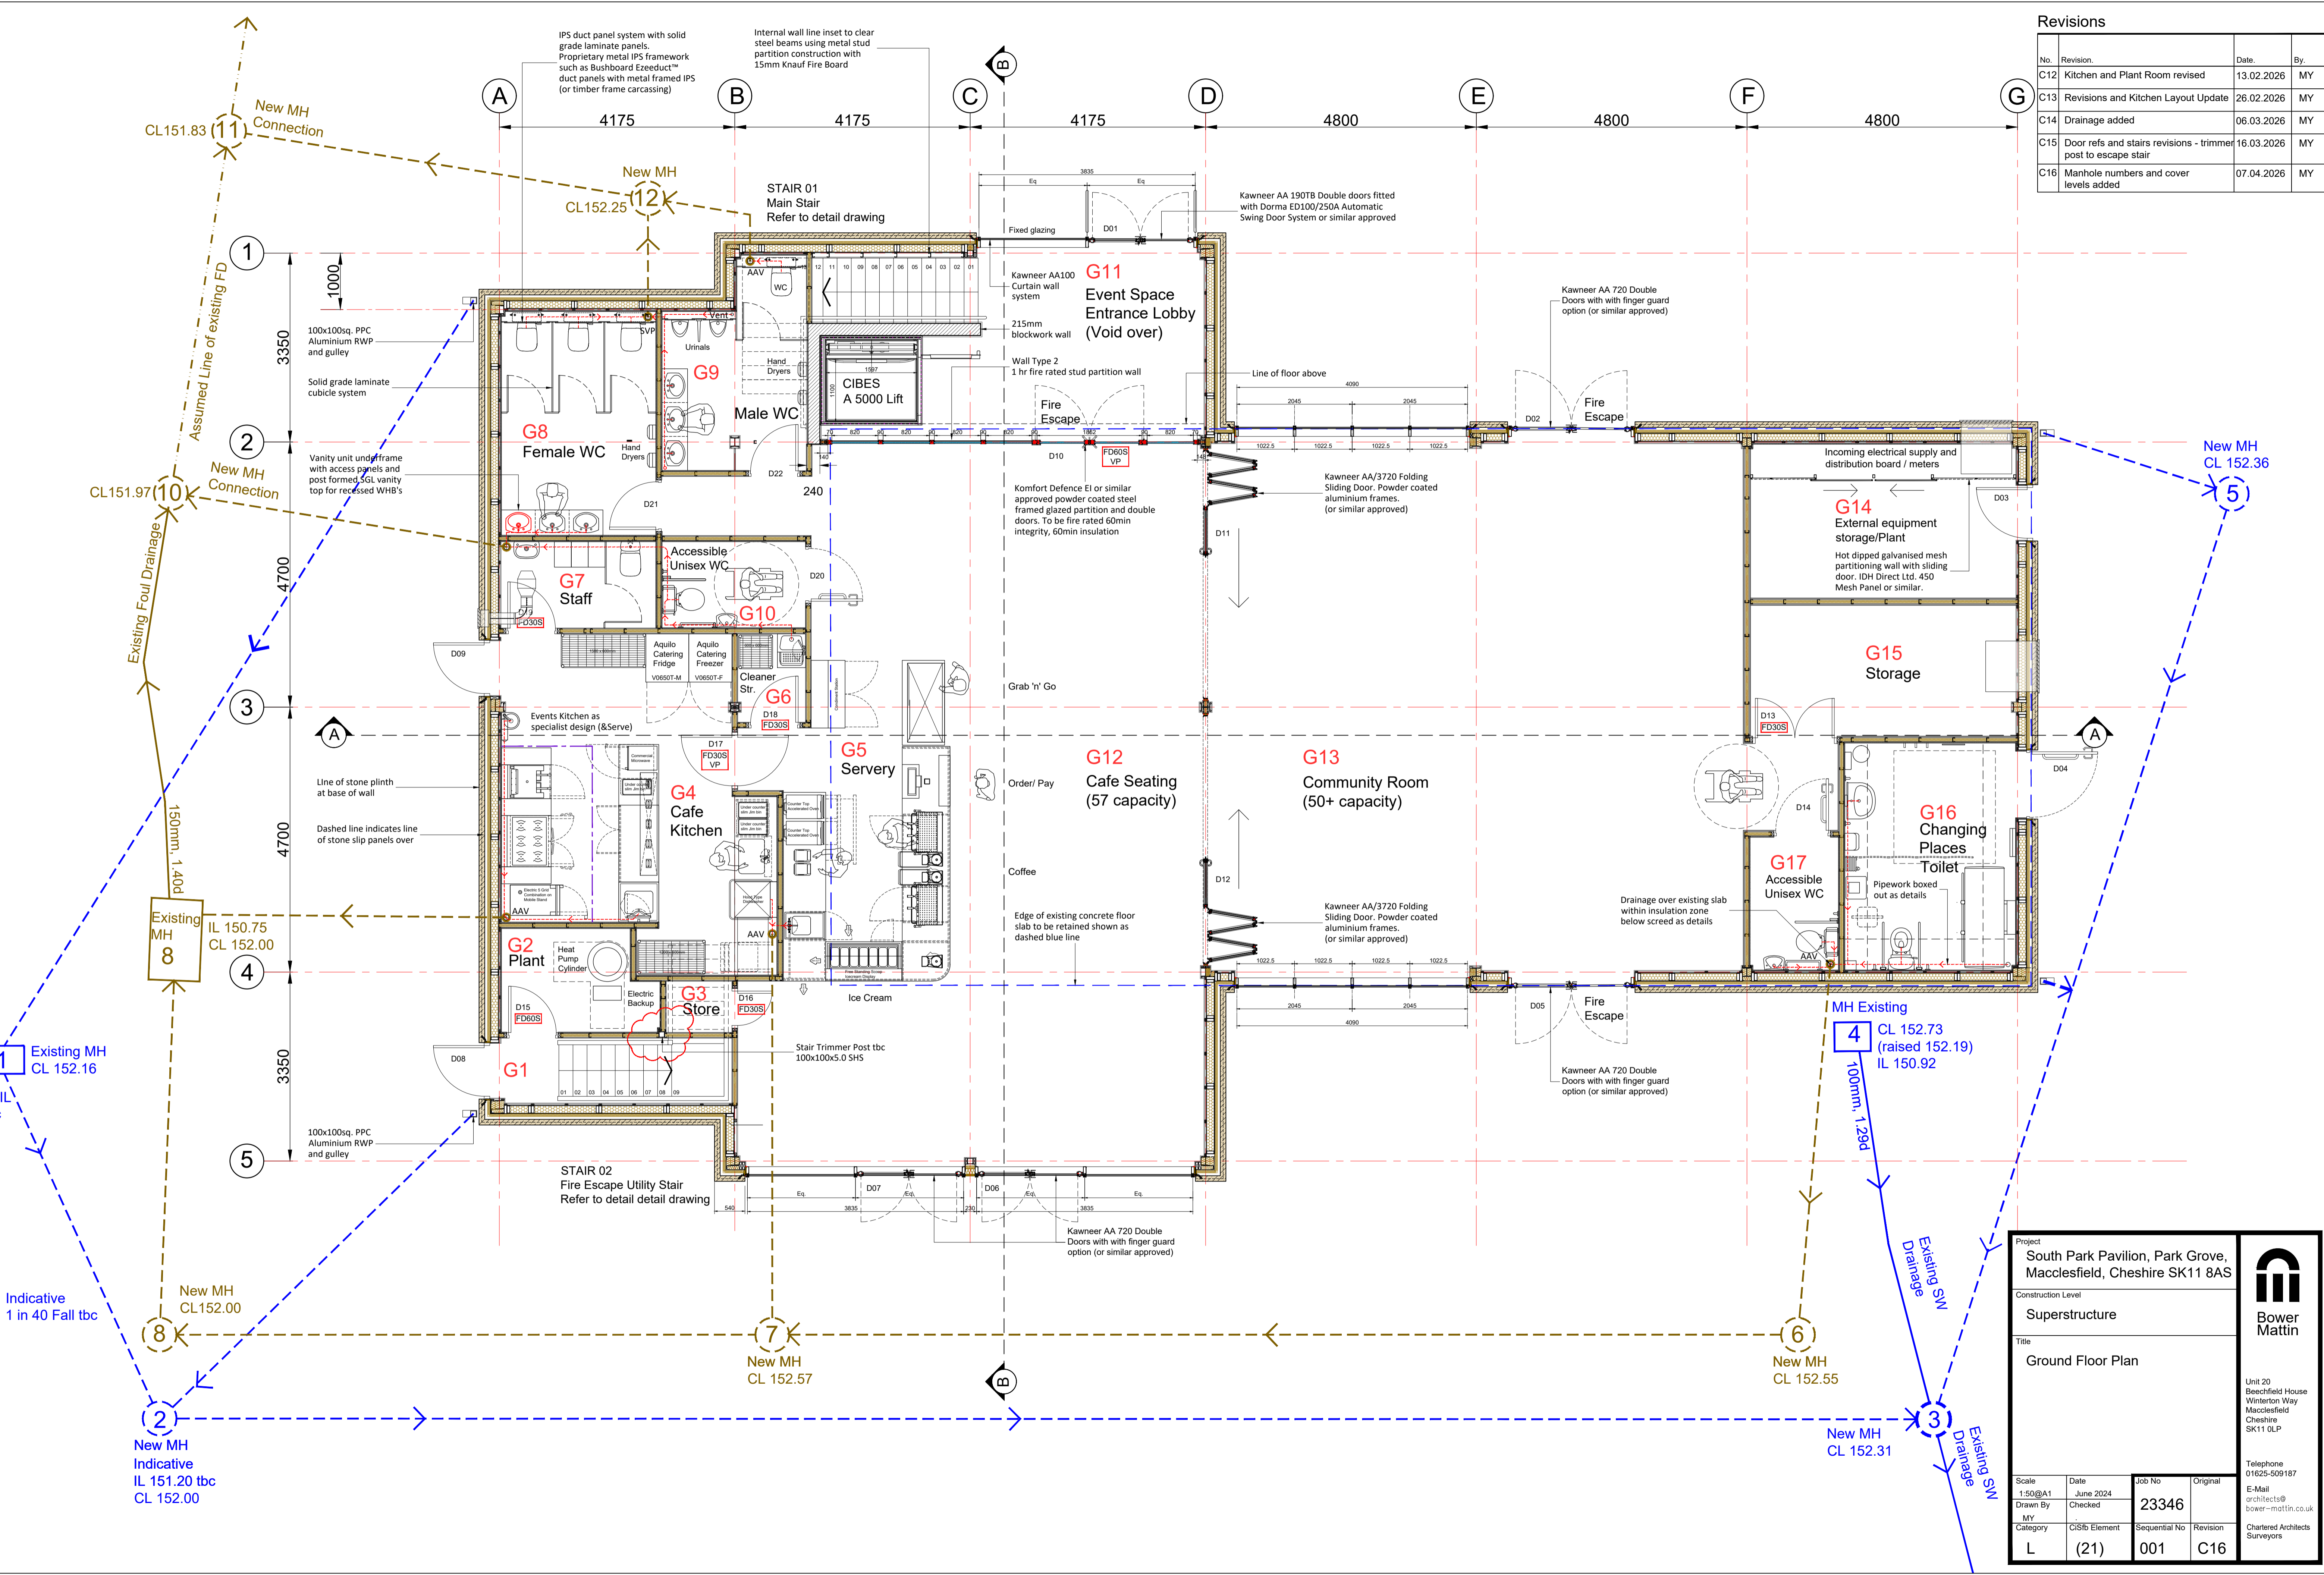

Project South Park Pavilion, Park Grove, Macclesfield, Cheshire SK11 8AS			
Construction Level Superstructure			
Title Ground Floor Plan			
 Unit 20 Beechfield House Winterton Way Macclesfield Cheshire SK11 0LP Telephone 01625-509187 E-Mail architects@ bower-mattin.co.uk Chartered Architects Surveyors			
Scale 1:50@A1	Date June 2024	Job No 23346	Original
Drawn By MY	Checked	Sequential No 001	Revision C16
Category L	CiSib Element (21)		