


GENERAL NOTE:



1. UNDER NO CIRCUMSTANCES SHOULD DIMENSIONS BE SCALED FROM THIS DRAWING 'IF IN DOUBT ASK'.
2. THE DRAWINGS ARE TO BE READ IN CONJUNCTION WITH ALL OTHER RELEVANT DRAWINGS/SPECIFICATION. ANY DISCREPANCIES, ERRORS OR OMISSIONS TO BE BROUGHT TO THE ATTENTION OF 'd2 architects'.
3. ALL DIMENSIONS ARE TO BE CHECKED PRIOR TO COMMENCEMENT.
4. THIS DRAWING IS THE PROPERTY OF 'd2 architects' AND MUST NOT BE COPIED OR REPRODUCED EITHER IN WHOLE OR IN PART WITHOUT WRITTEN PERMISSION.

Rev:	Description:	Date:
X	First Issue	12.10.19
A	Planning Sub.	25.11.19

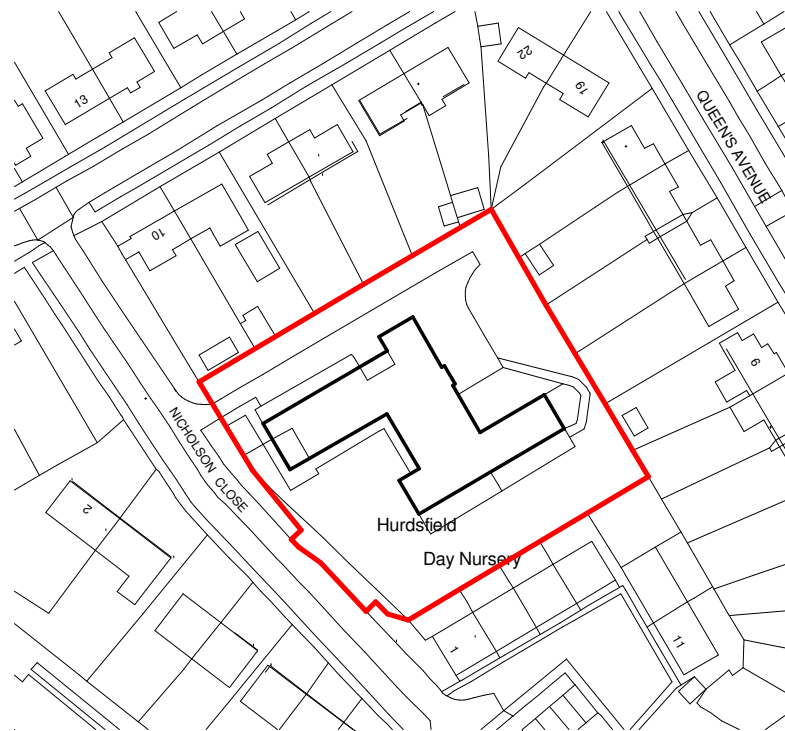

Location Plan

Scale: 1 : 1250

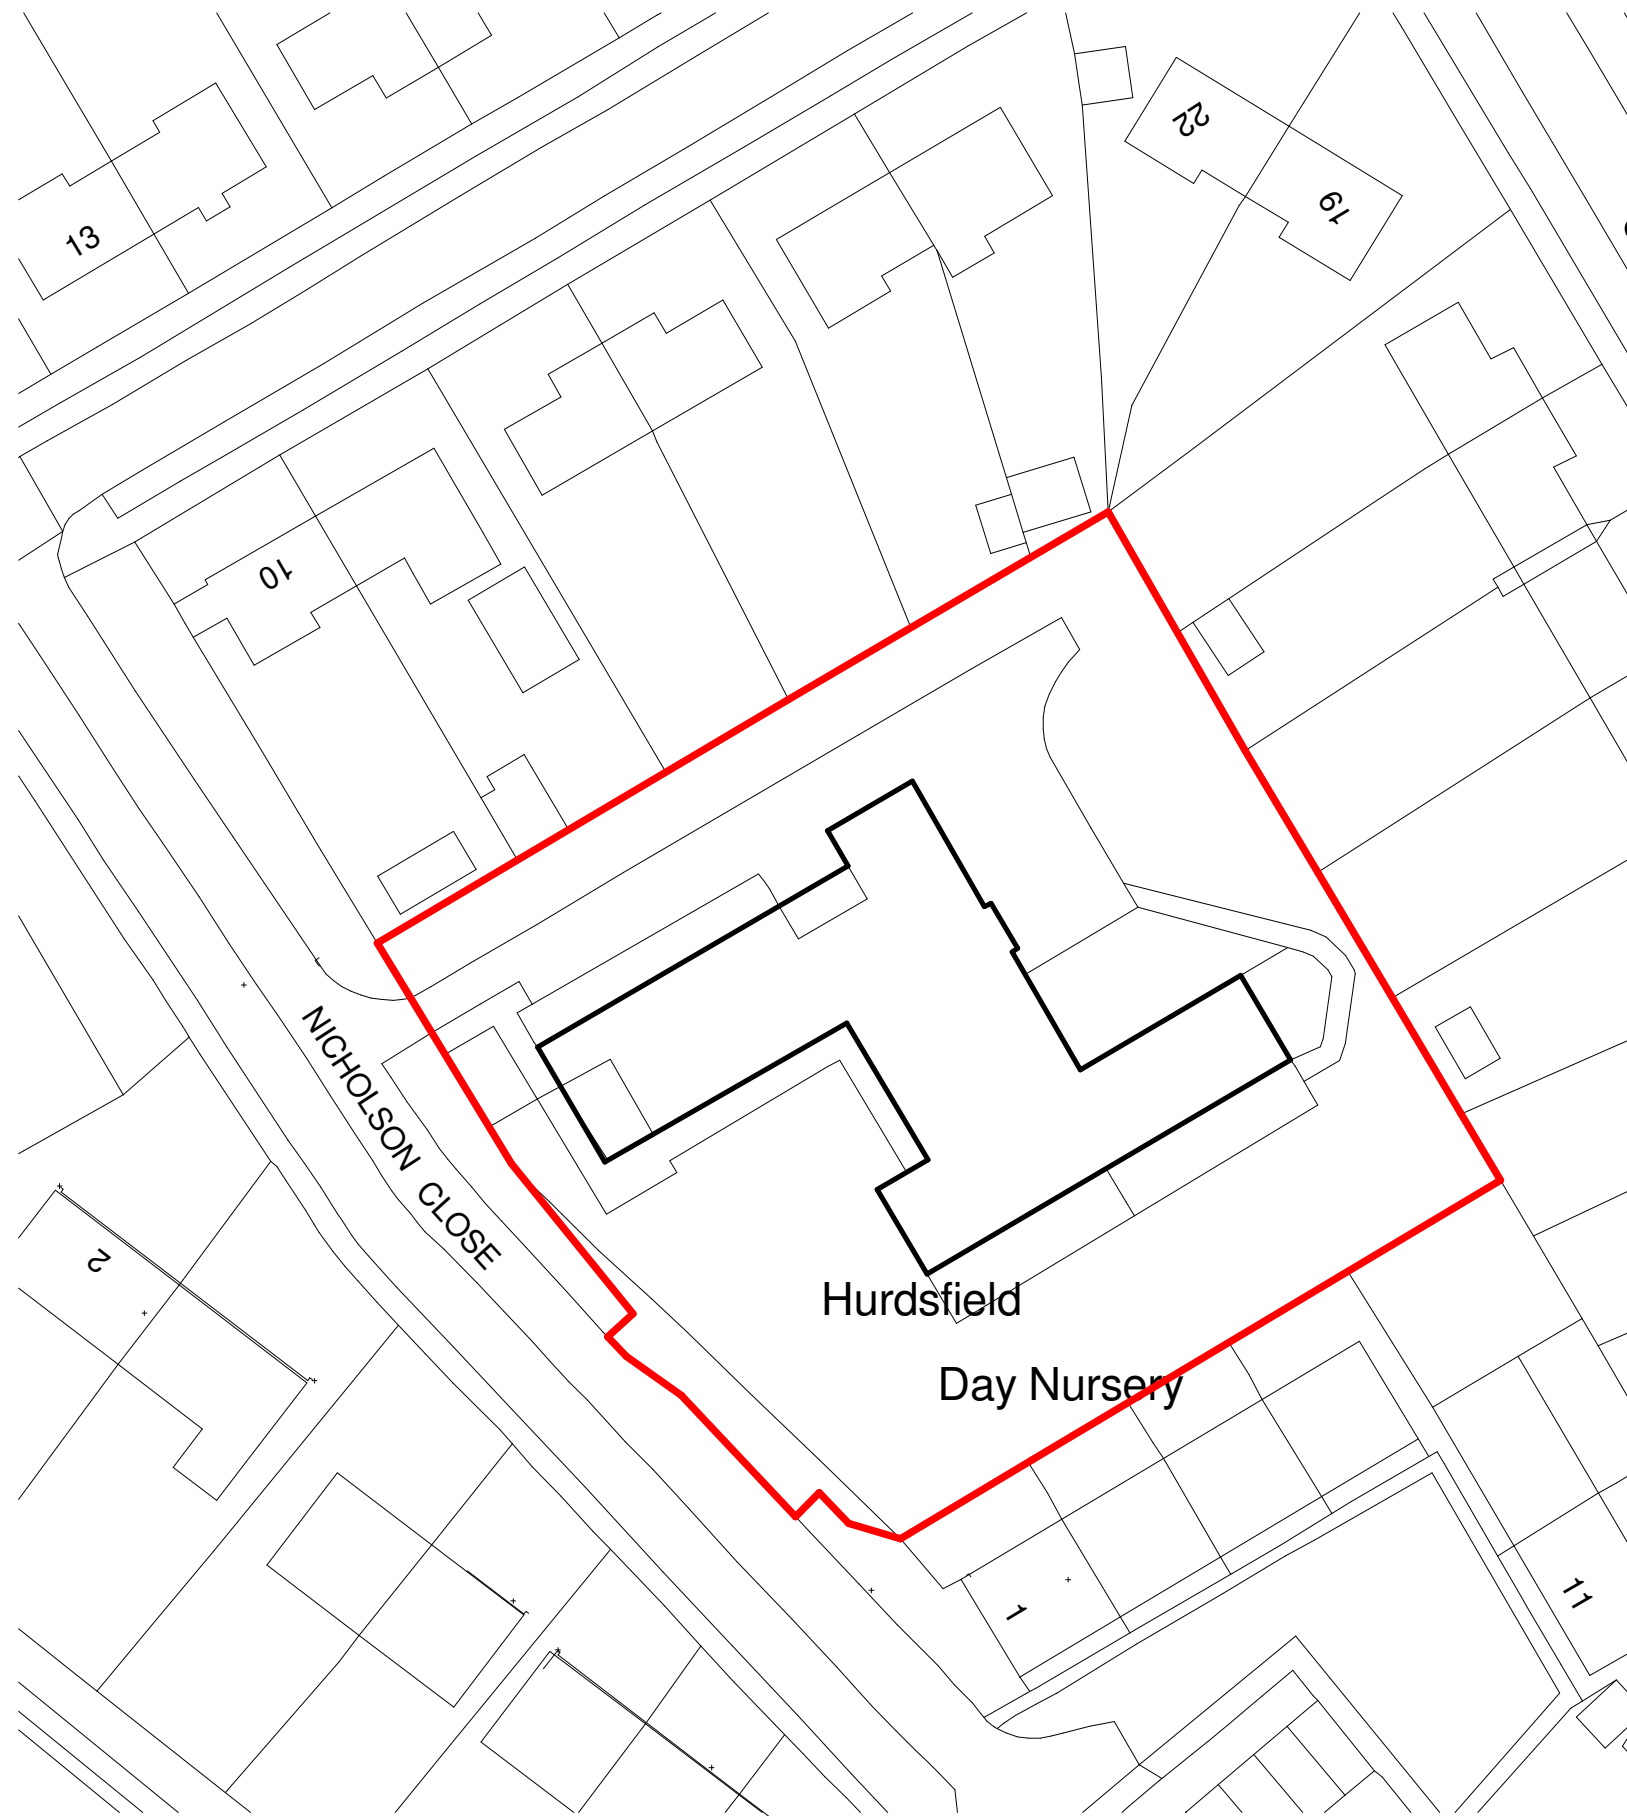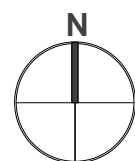

Existing Block Plan

Scale: 1 : 500

Scheme Title:
Nicholson Close - SK10 2BQ
 Drawing Reference:
Location Plan

Scale @ A3: **As indicated**
 Drawn by: **RAL**
 Checked by: **MOH**

Project Number:	Drawing Number:	Revision:
5831	EX01	A

d2 architects

Soughton House
 2 Nicholas Street Mews
 Chester
 Cheshire
 CH1 2NS

Hirdir Studio
 Pentre Celyn
 Ruthin
 Denbighshire
 LL15 2HF

T: 01244 326 347 / 01824 562012
 E: admin@d2architects.co.uk
 W: www.d2architects.co.uk