



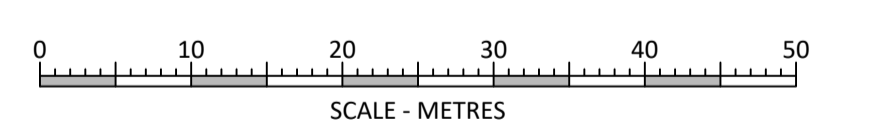

Revisions			
No.	Revision	Date	By
A	Base map updated for clarity	31.03.2026	MY

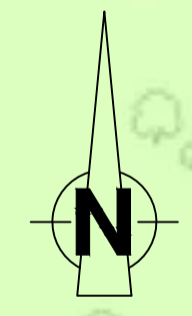

Project South Park Pavilion, Park Grove, Macclesfield, Cheshire SK11 8AS				 Bower Mattin Unit 20 Beechfield House, Winterton Way, Lyme Green, Business Park, Macclesfield SK11 0LP Telephone 01625-509187 Chartered Architects Surveyors
Client Macclesfield Town Council				
Title Site Location Plan 1:500				
Scale 1:500@A1	Date Oct 23	Job No 23346	Original	
Drawn By FH	Checked	Sequential No 000	Revision A	
Category L	CIS/Element			