



Revisions			
No.	Revision	Date	By
C1	DRAFT Construction Issue	28.06.2024	MY
-	-	-	-

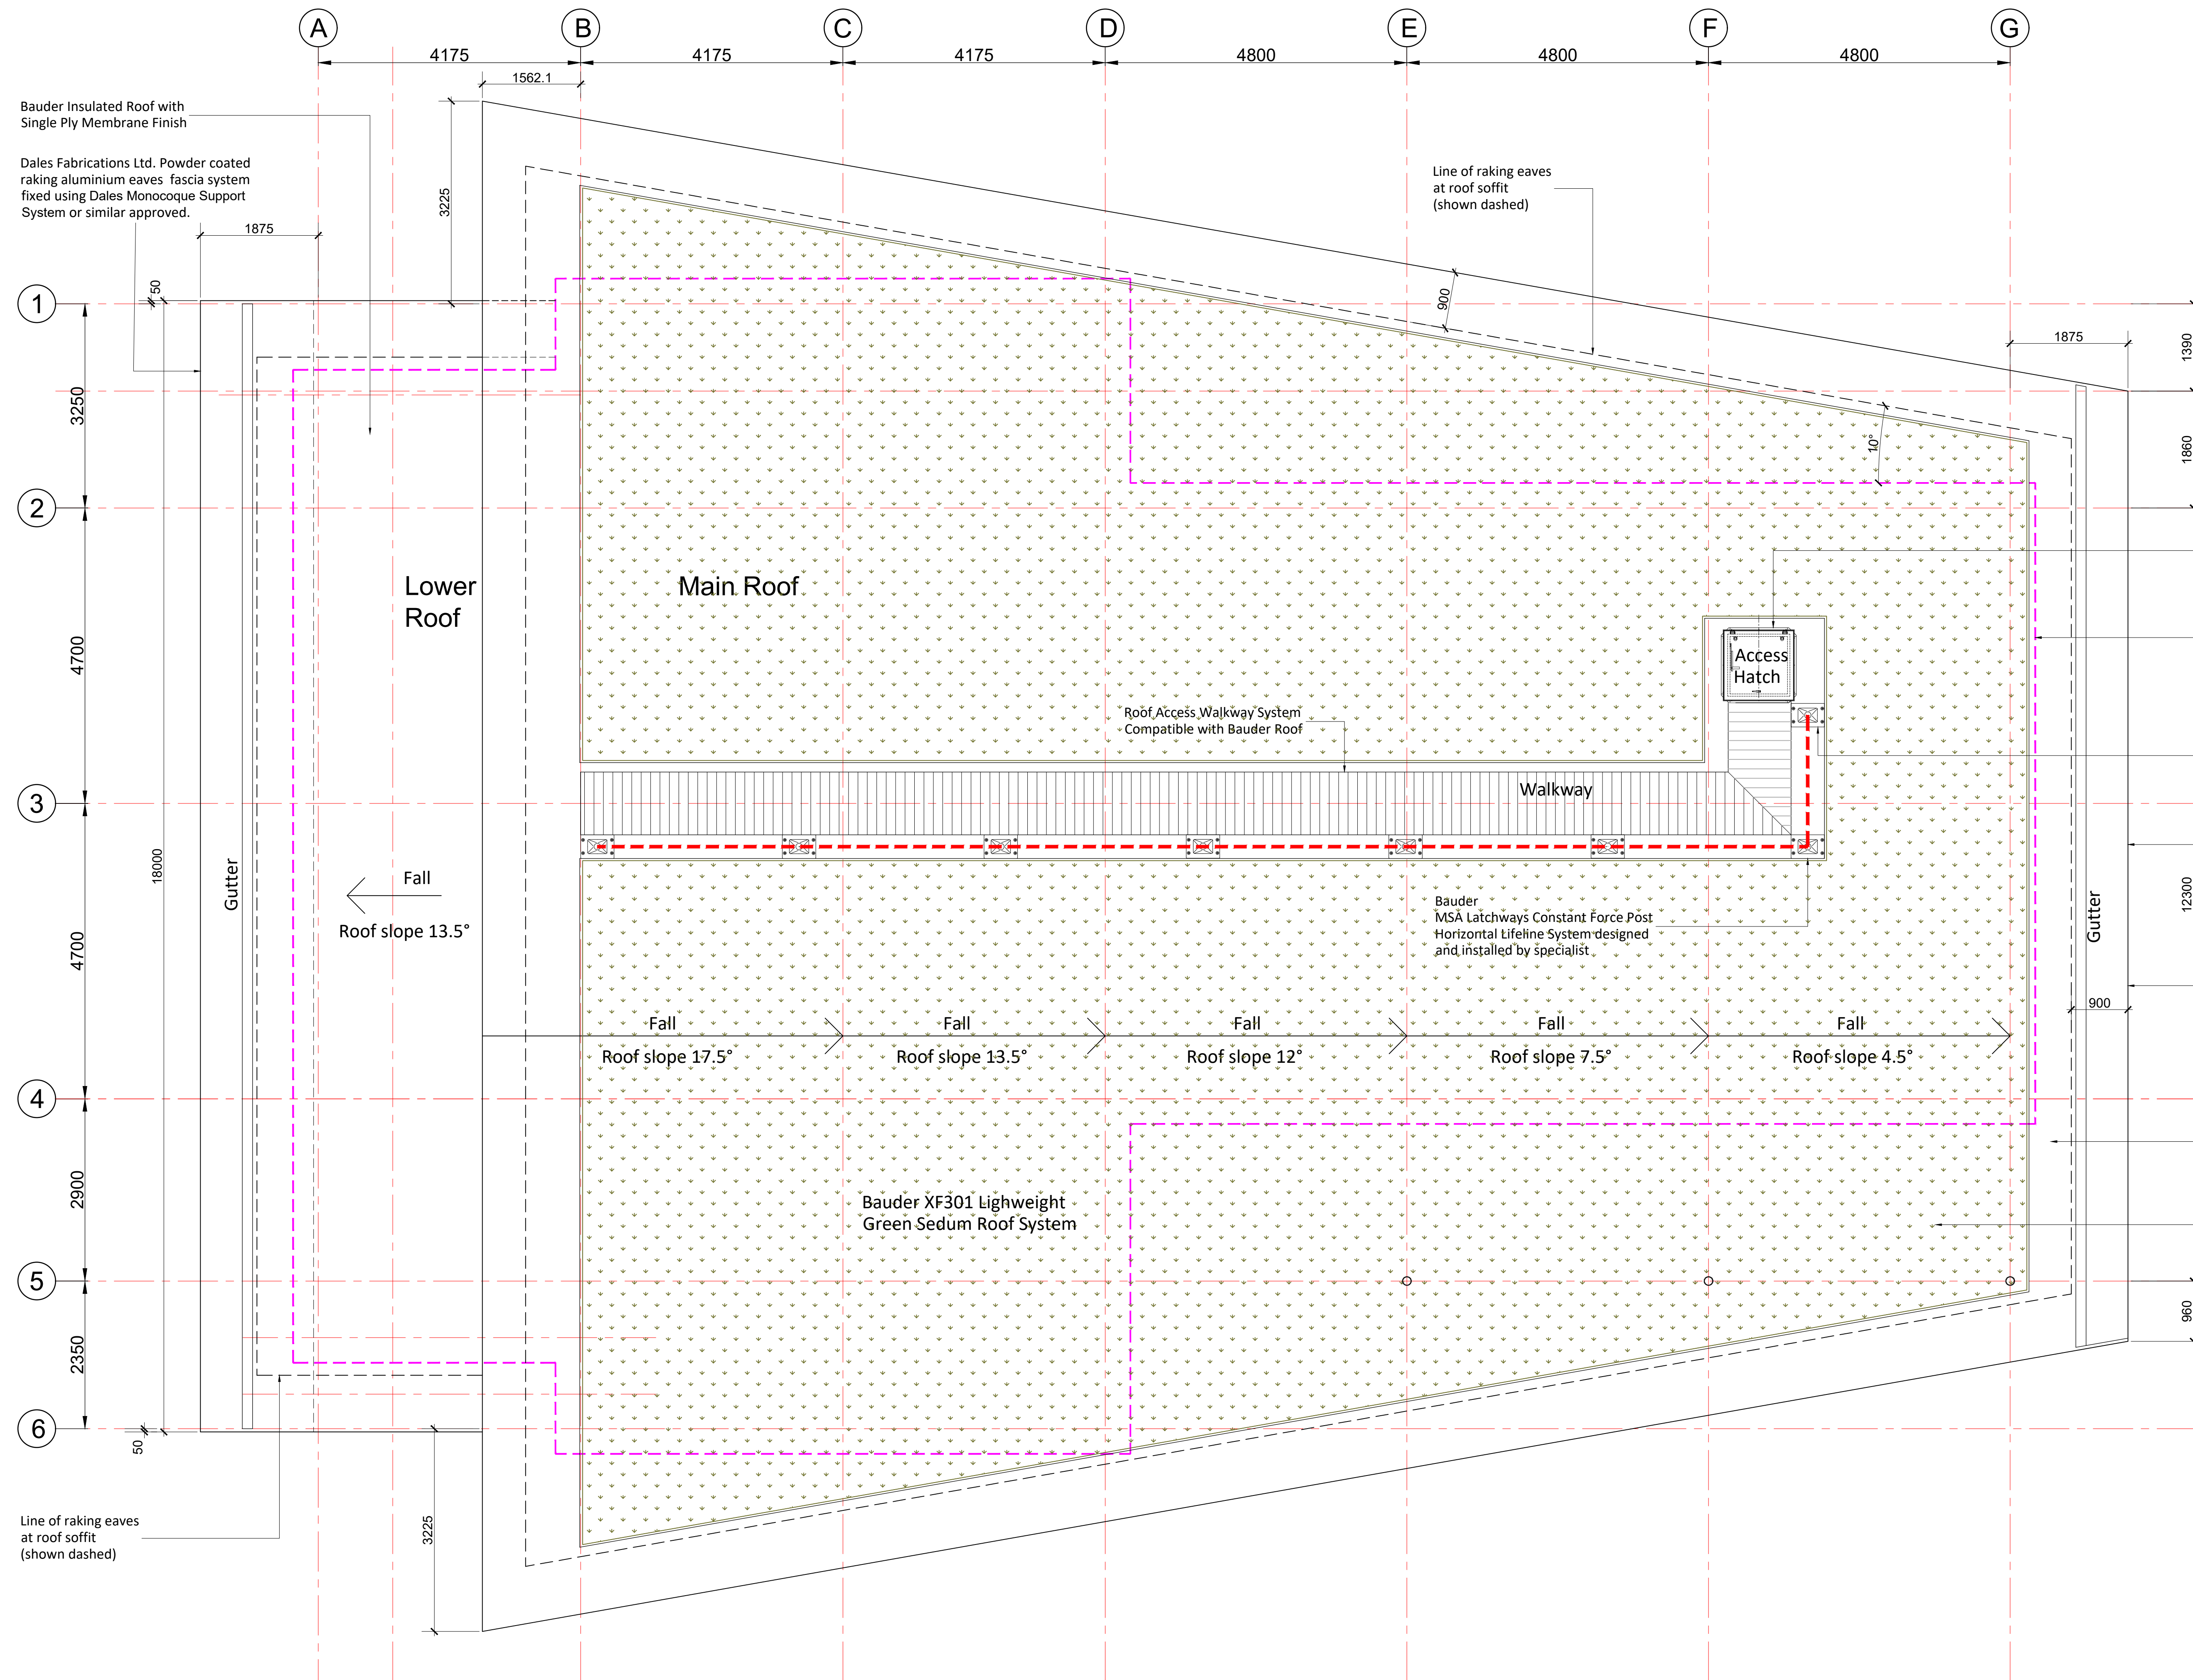

- Roof Access Hatch, shown as BILCO Type E-50TB Roof Access Hatch
- External Footprint of building below
- Bauder MSA Latchways Constant Force Post Horizontal Lifeline System designed and installed by specialist
- Dales Fabrications Ltd. Powder coated raking aluminium eaves fascia system fixed using Dales Monocoque Support System or similar approved.
- Dales Fabrications Ltd. Powder coated raking aluminium eaves fascia system fixed using Dales Monocoque Support System or similar approved.
- Bauder Insulated Roof with Single Ply Membrane Finish and XF301 Lightweight Green Sedum Roof System
- Bauder XF301 Lightweight Green Sedum Roof System (Green Hatched Area)

Project South Park Pavilion, Park Grove, Macclesfield, Cheshire SK11 8AS				 Bower Mattin Unit 20 Beechfield House Winterton Way Macclesfield Cheshire SK11 0LP Telephone 01625-509187 E-Mail architects@ bower-mattin.co.uk Chartered Architects Surveyors
Construction Level Superstructure				
Title Roof Setting Out Plan				
Scale 1:50@A1	Date June 2024	Job No 23346	Original	
Drawn By MY	Checked	Sequential No 003	Revision C1	
Category L	Ci/Sib Element (21)			