



| Revisions | | | |
|-----------|--------------------------|------------|----|
| No. | Revision | Date | By |
| C1 | DRAFT Construction Issue | 28.06.2024 | MY |
| - | - | - | - |

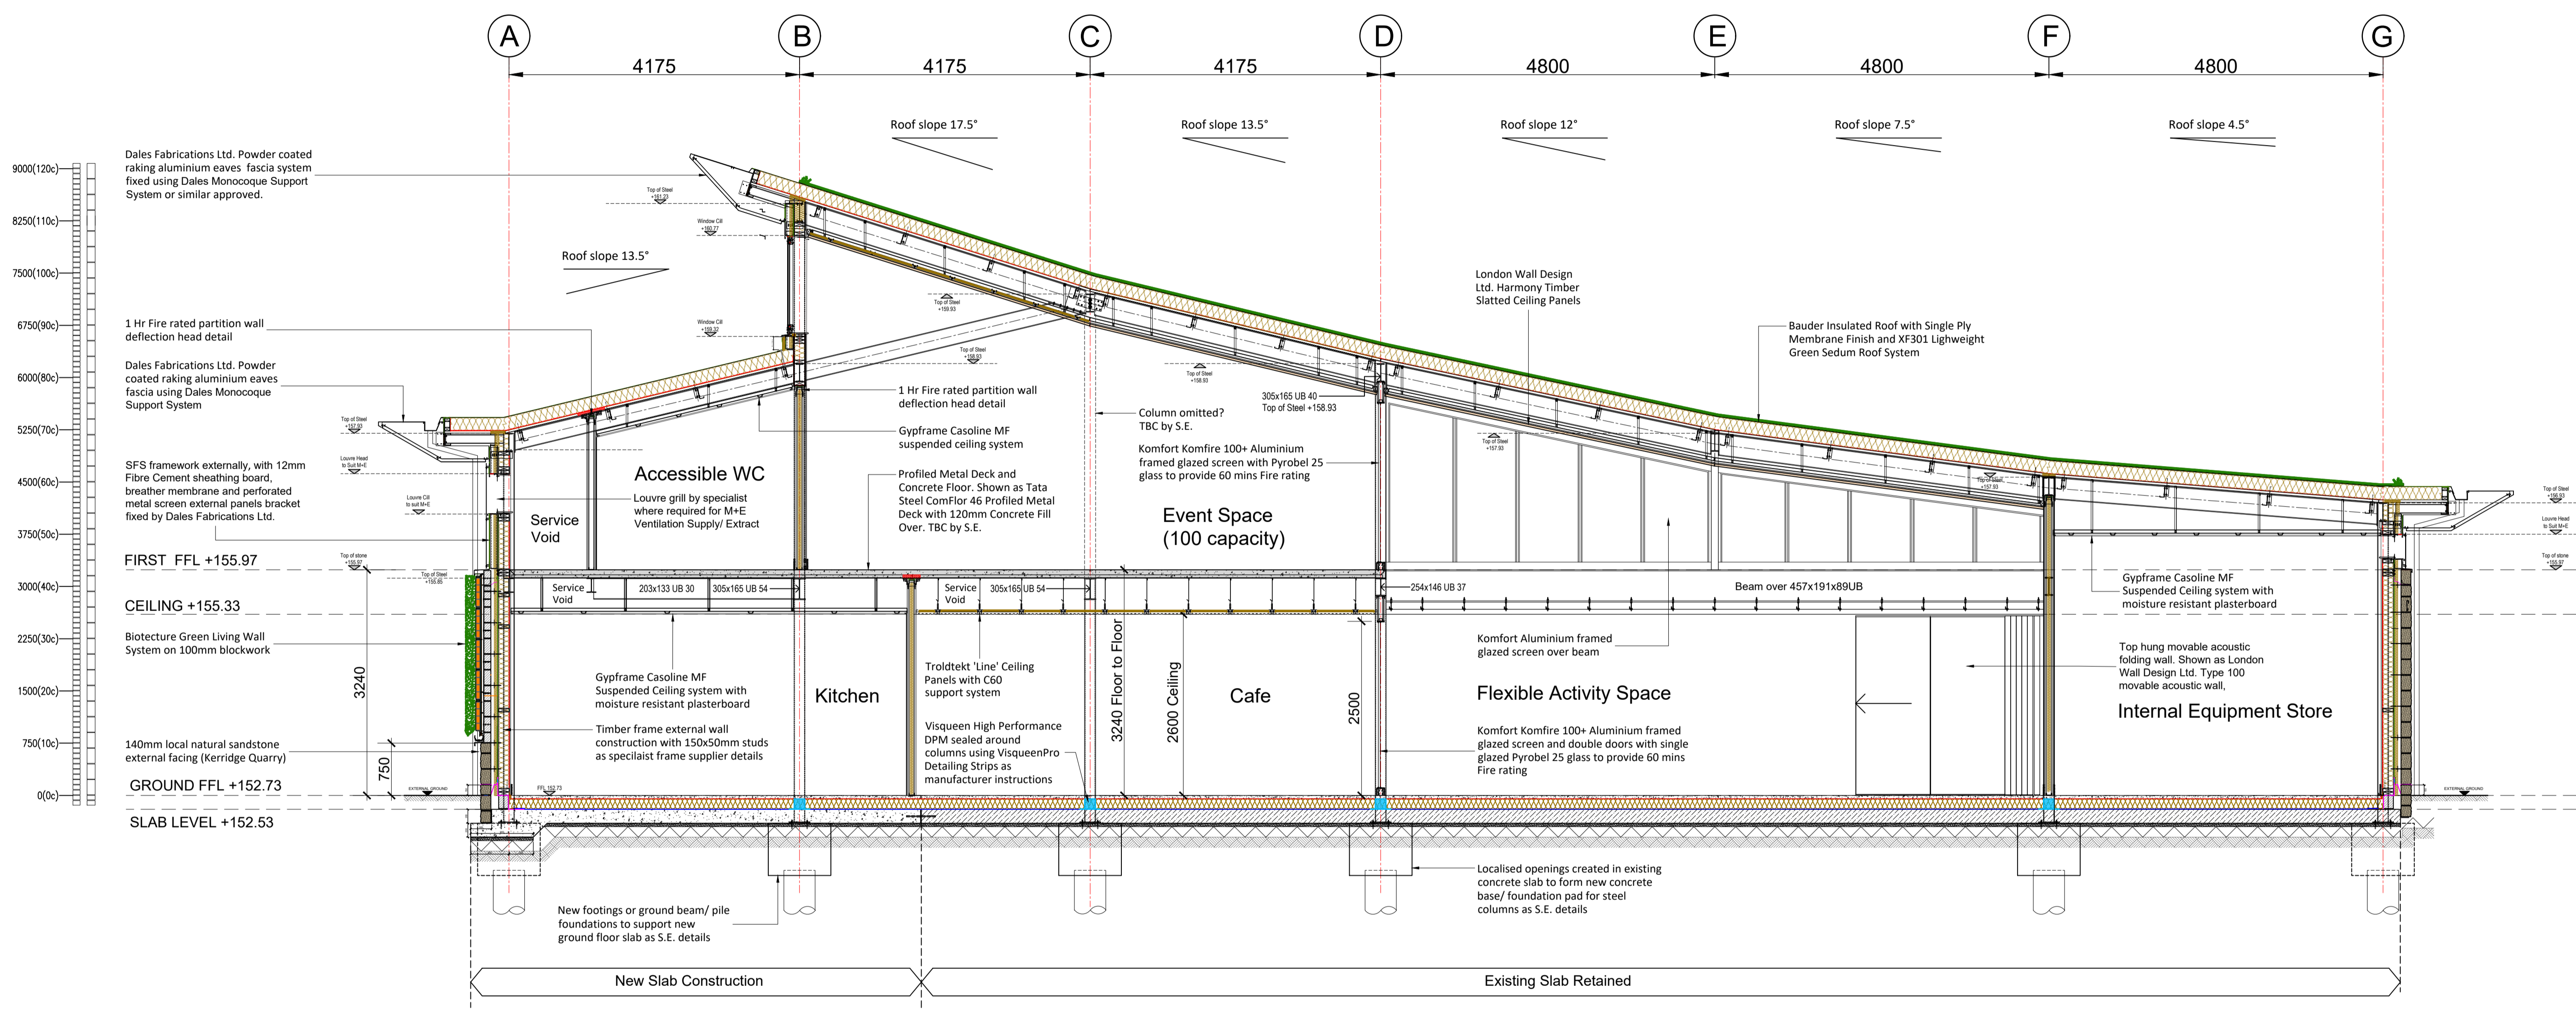

SECTION AA (Grid Line 03)

| | | | | |
|--|-------------------|-----------------------|-----------------|---|
| Project South Park Pavilion, Park Grove, Macclesfield, Cheshire SK11 8AS | | | |  Bower Mattin Unit 20 Beechfield House Winterton Way Macclesfield Cheshire SK11 0LP Telephone 01625-509187 E-Mail architects@ bower-mattin.co.uk Chartered Architects Surveyors |
| Construction Level Superstructure | | | | |
| Title Section AA (Grid Line 03) | | | | |
| Scale 1:50@A1 | Date June 2024 | Job No 23346 | Original | |
| Drawn By MY | Checked | Sequential No (21) | Revision 020 | |
| Category L | CiSib Element | 020 | C1 | |