


Revisions			
No.	Revision	Date	By
C1	DRAFT Construction Issue	28.06.2024	MY
-	-	-	-

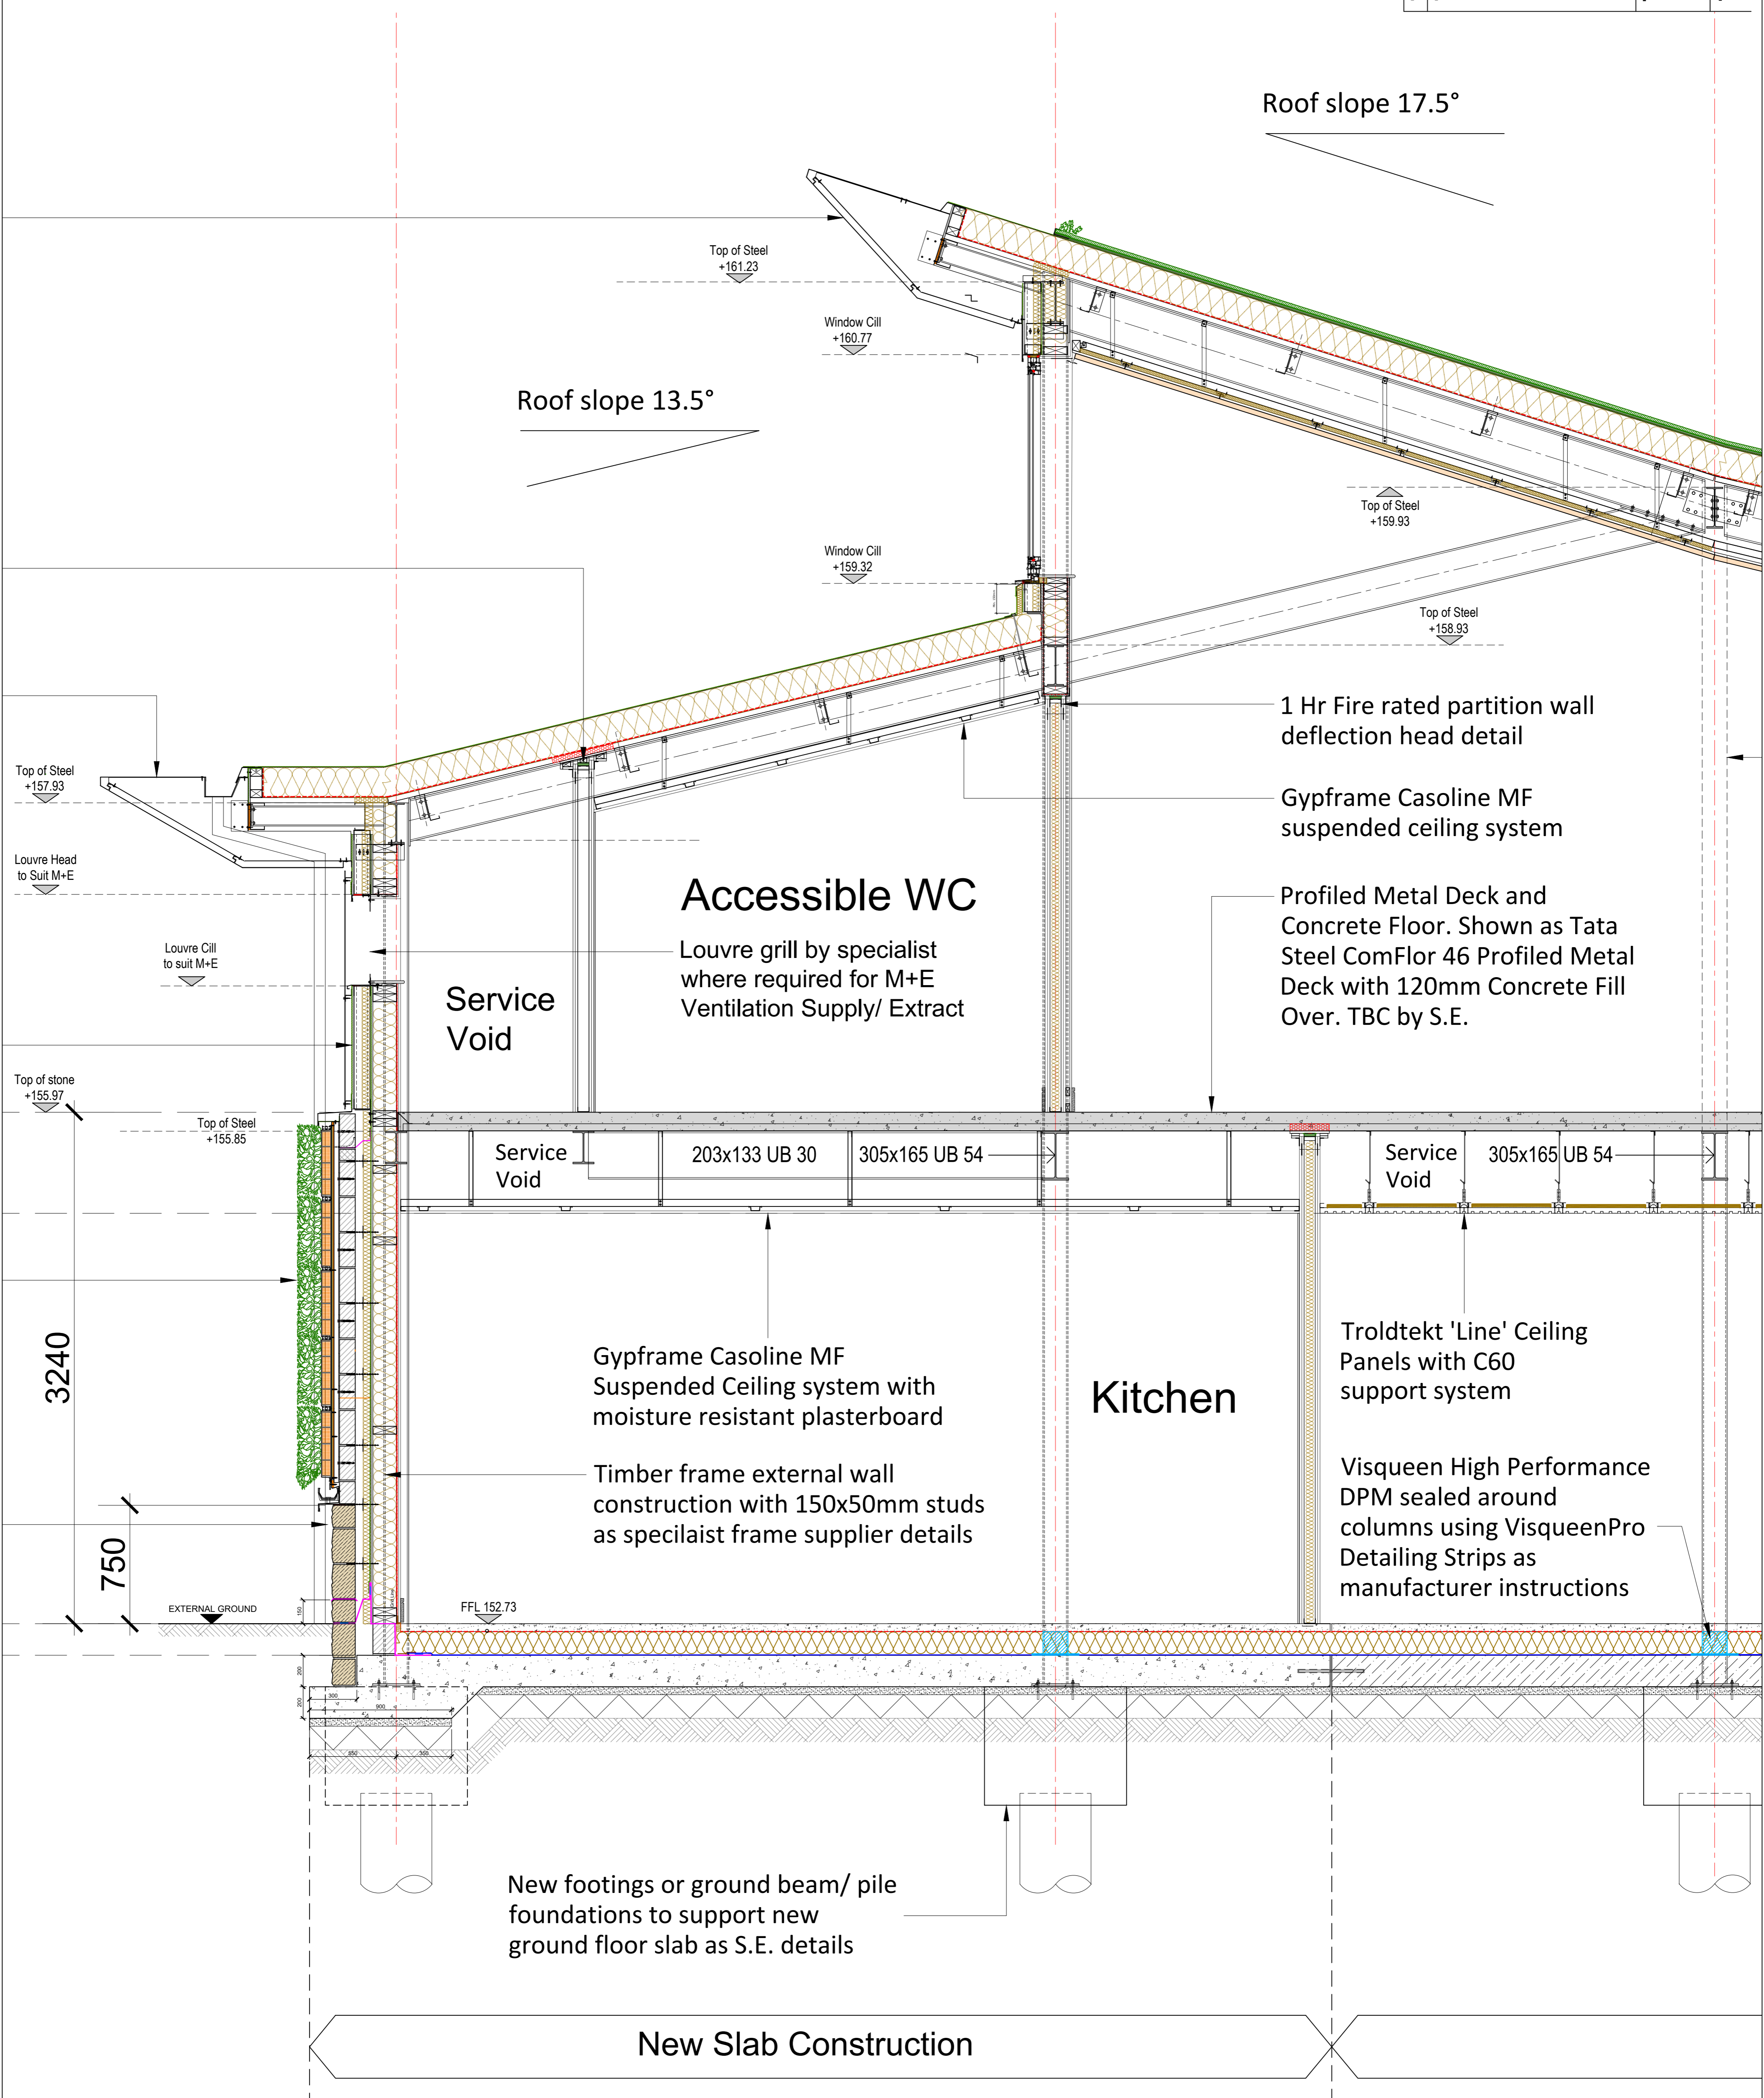

SECTION AA (Grid Line 03)

Project South Park Pavilion, Park Grove, Macclesfield, Cheshire SK11 8AS				 Bower Mattin Unit 20 Beechfield House Winton Way Macclesfield Cheshire SK11 0LP Telephone 01625-509187 E-Mail architect@ bower-mattin.co.uk Chartered Architects Surveyors
Construction Level Superstructure				
Title Section AA Enlarged Extract 01				
Scale 1:20@A1	Date June 2024	Job No 23346	Original	
Drawn By MY	Checked			
Category L	CS/Element (21)	Sequential No 030	Revision C1	